



SAMPLE PLOT PLAN

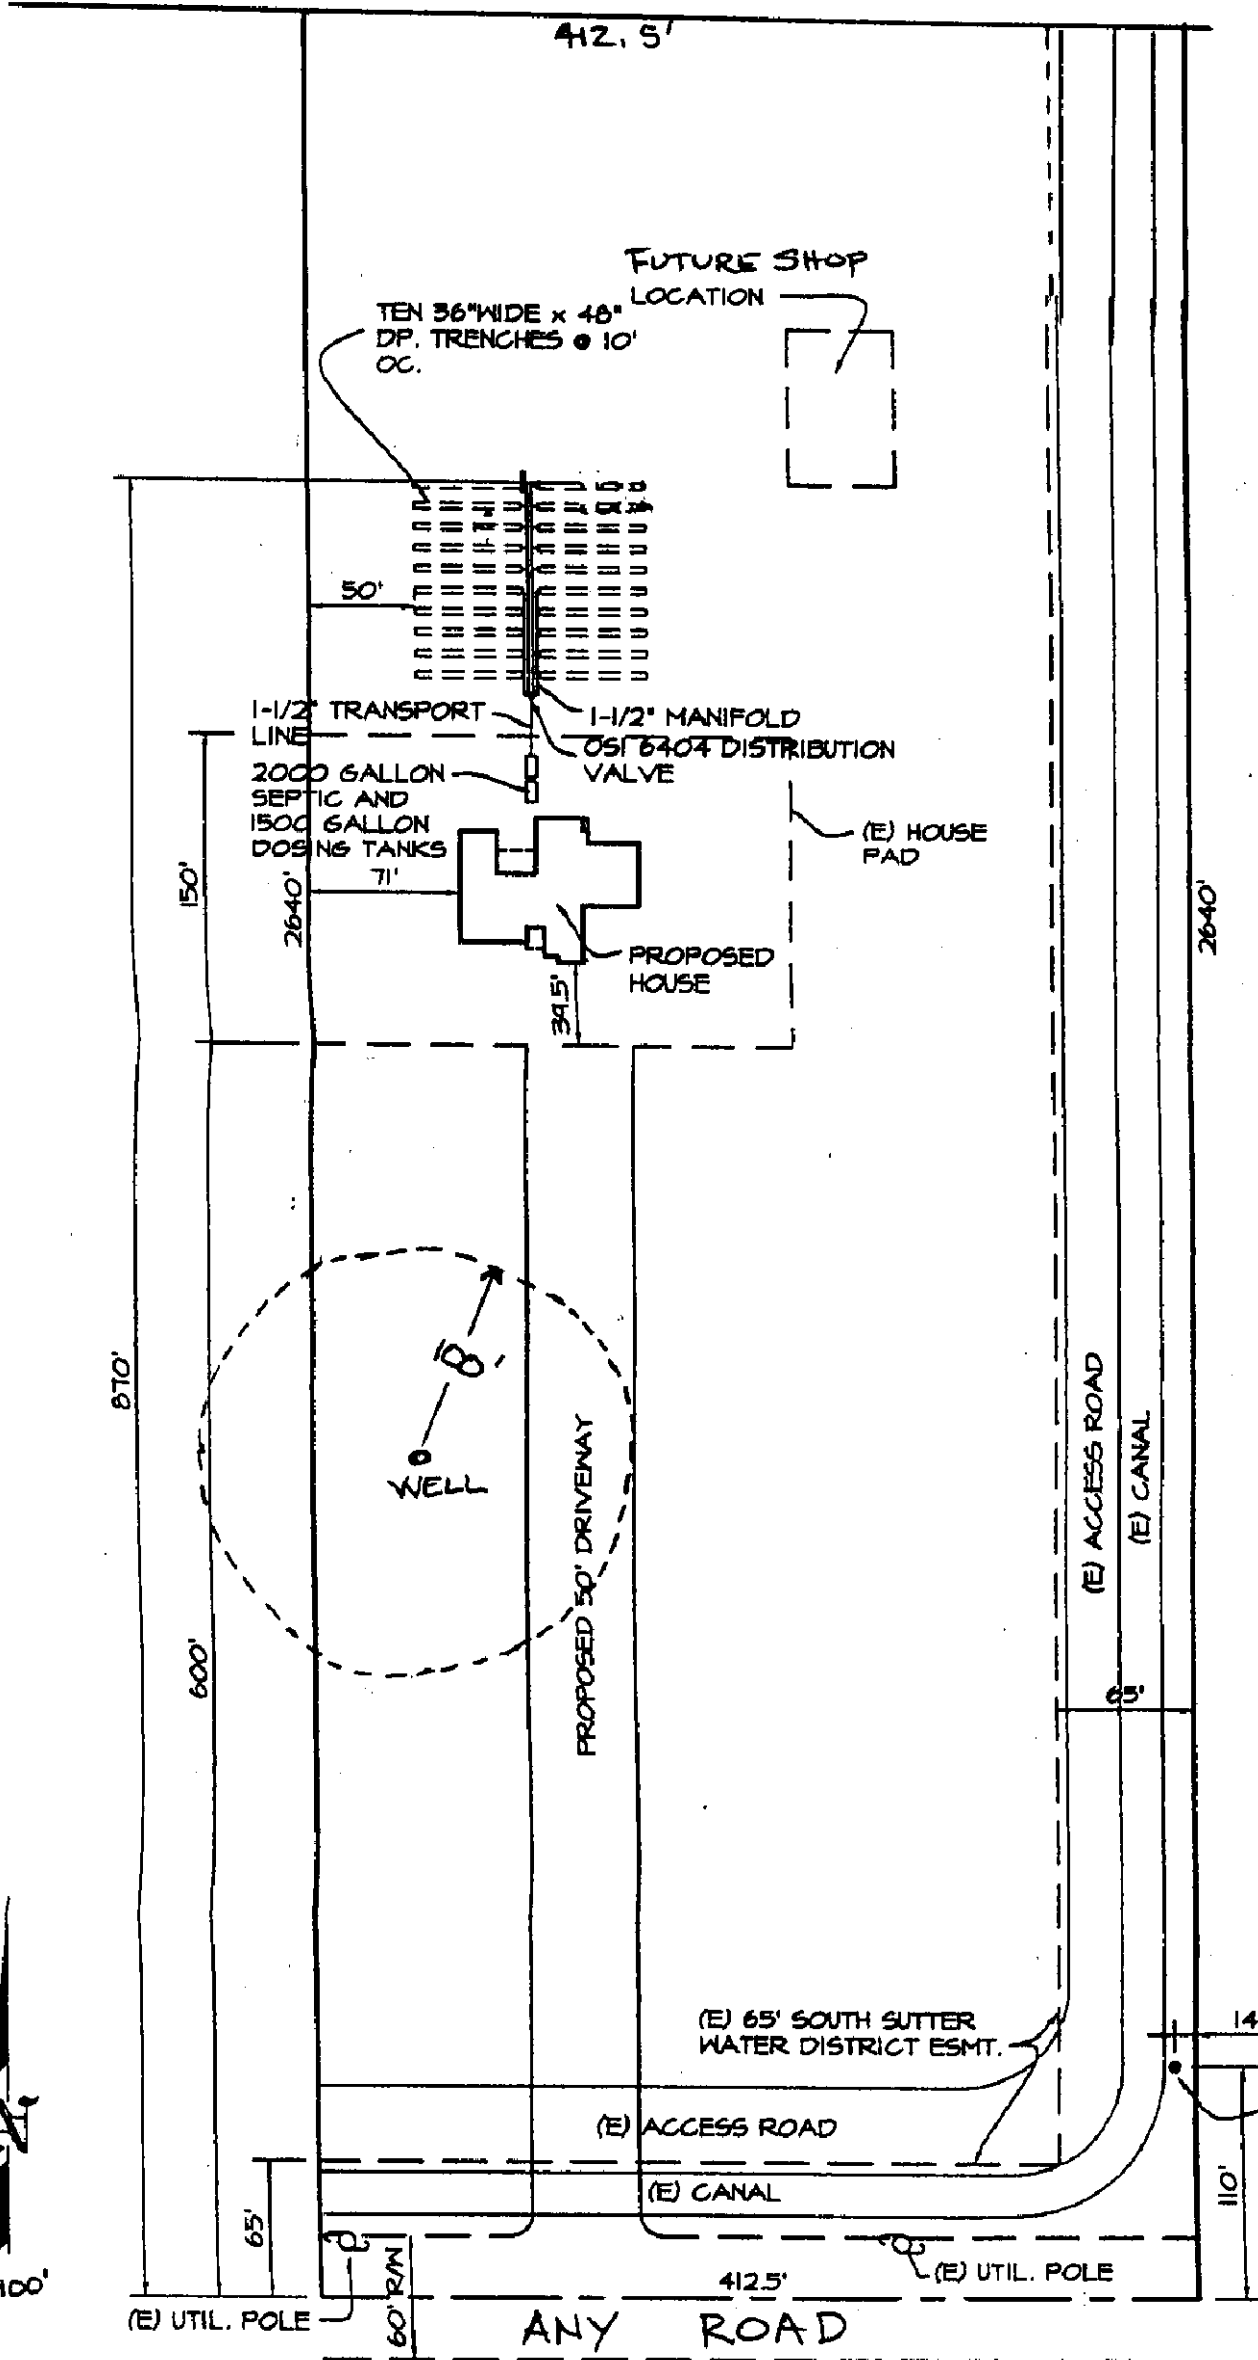

PARTIAL SITE PLAN

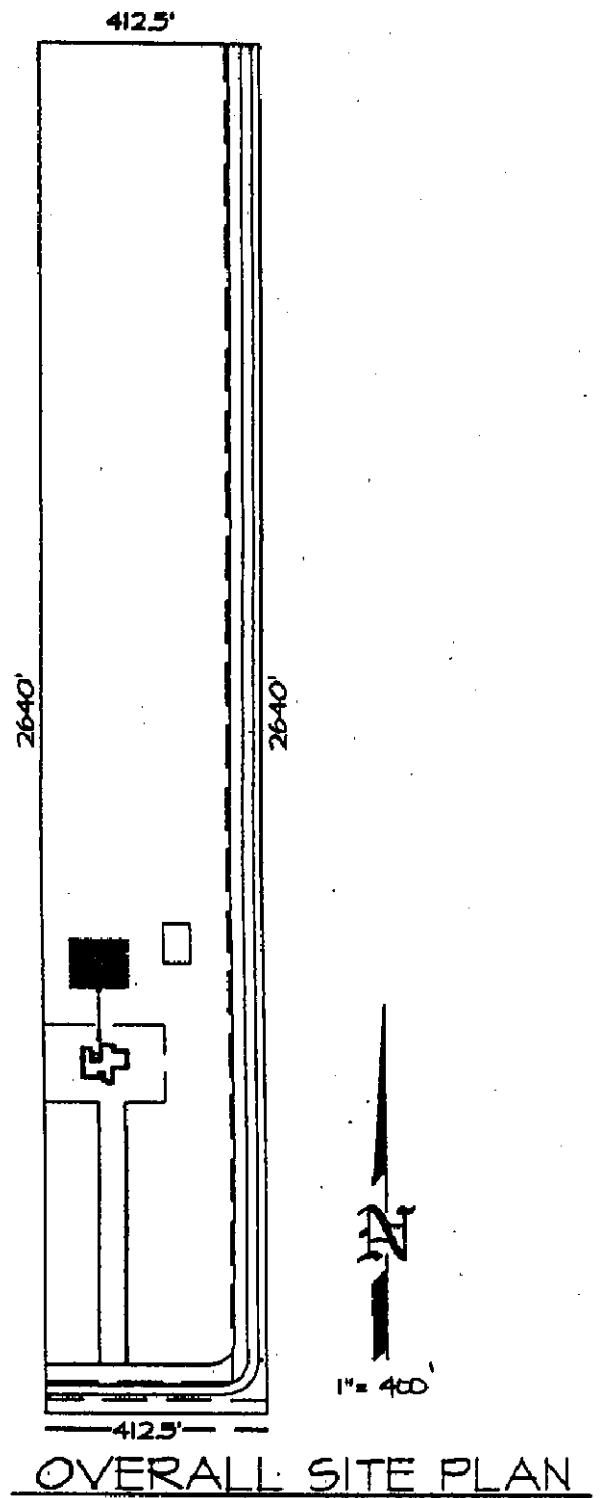

OVERALL SITE PLAN

NOTE:
ALL DIMENSIONS ARE PLUS OR MINUS.

APN 00-000-000

ANY ROAD, SUTTER COUNTY
JULY 28, 2003
PREPARED BY:
YOUR NAME
PHONE #